

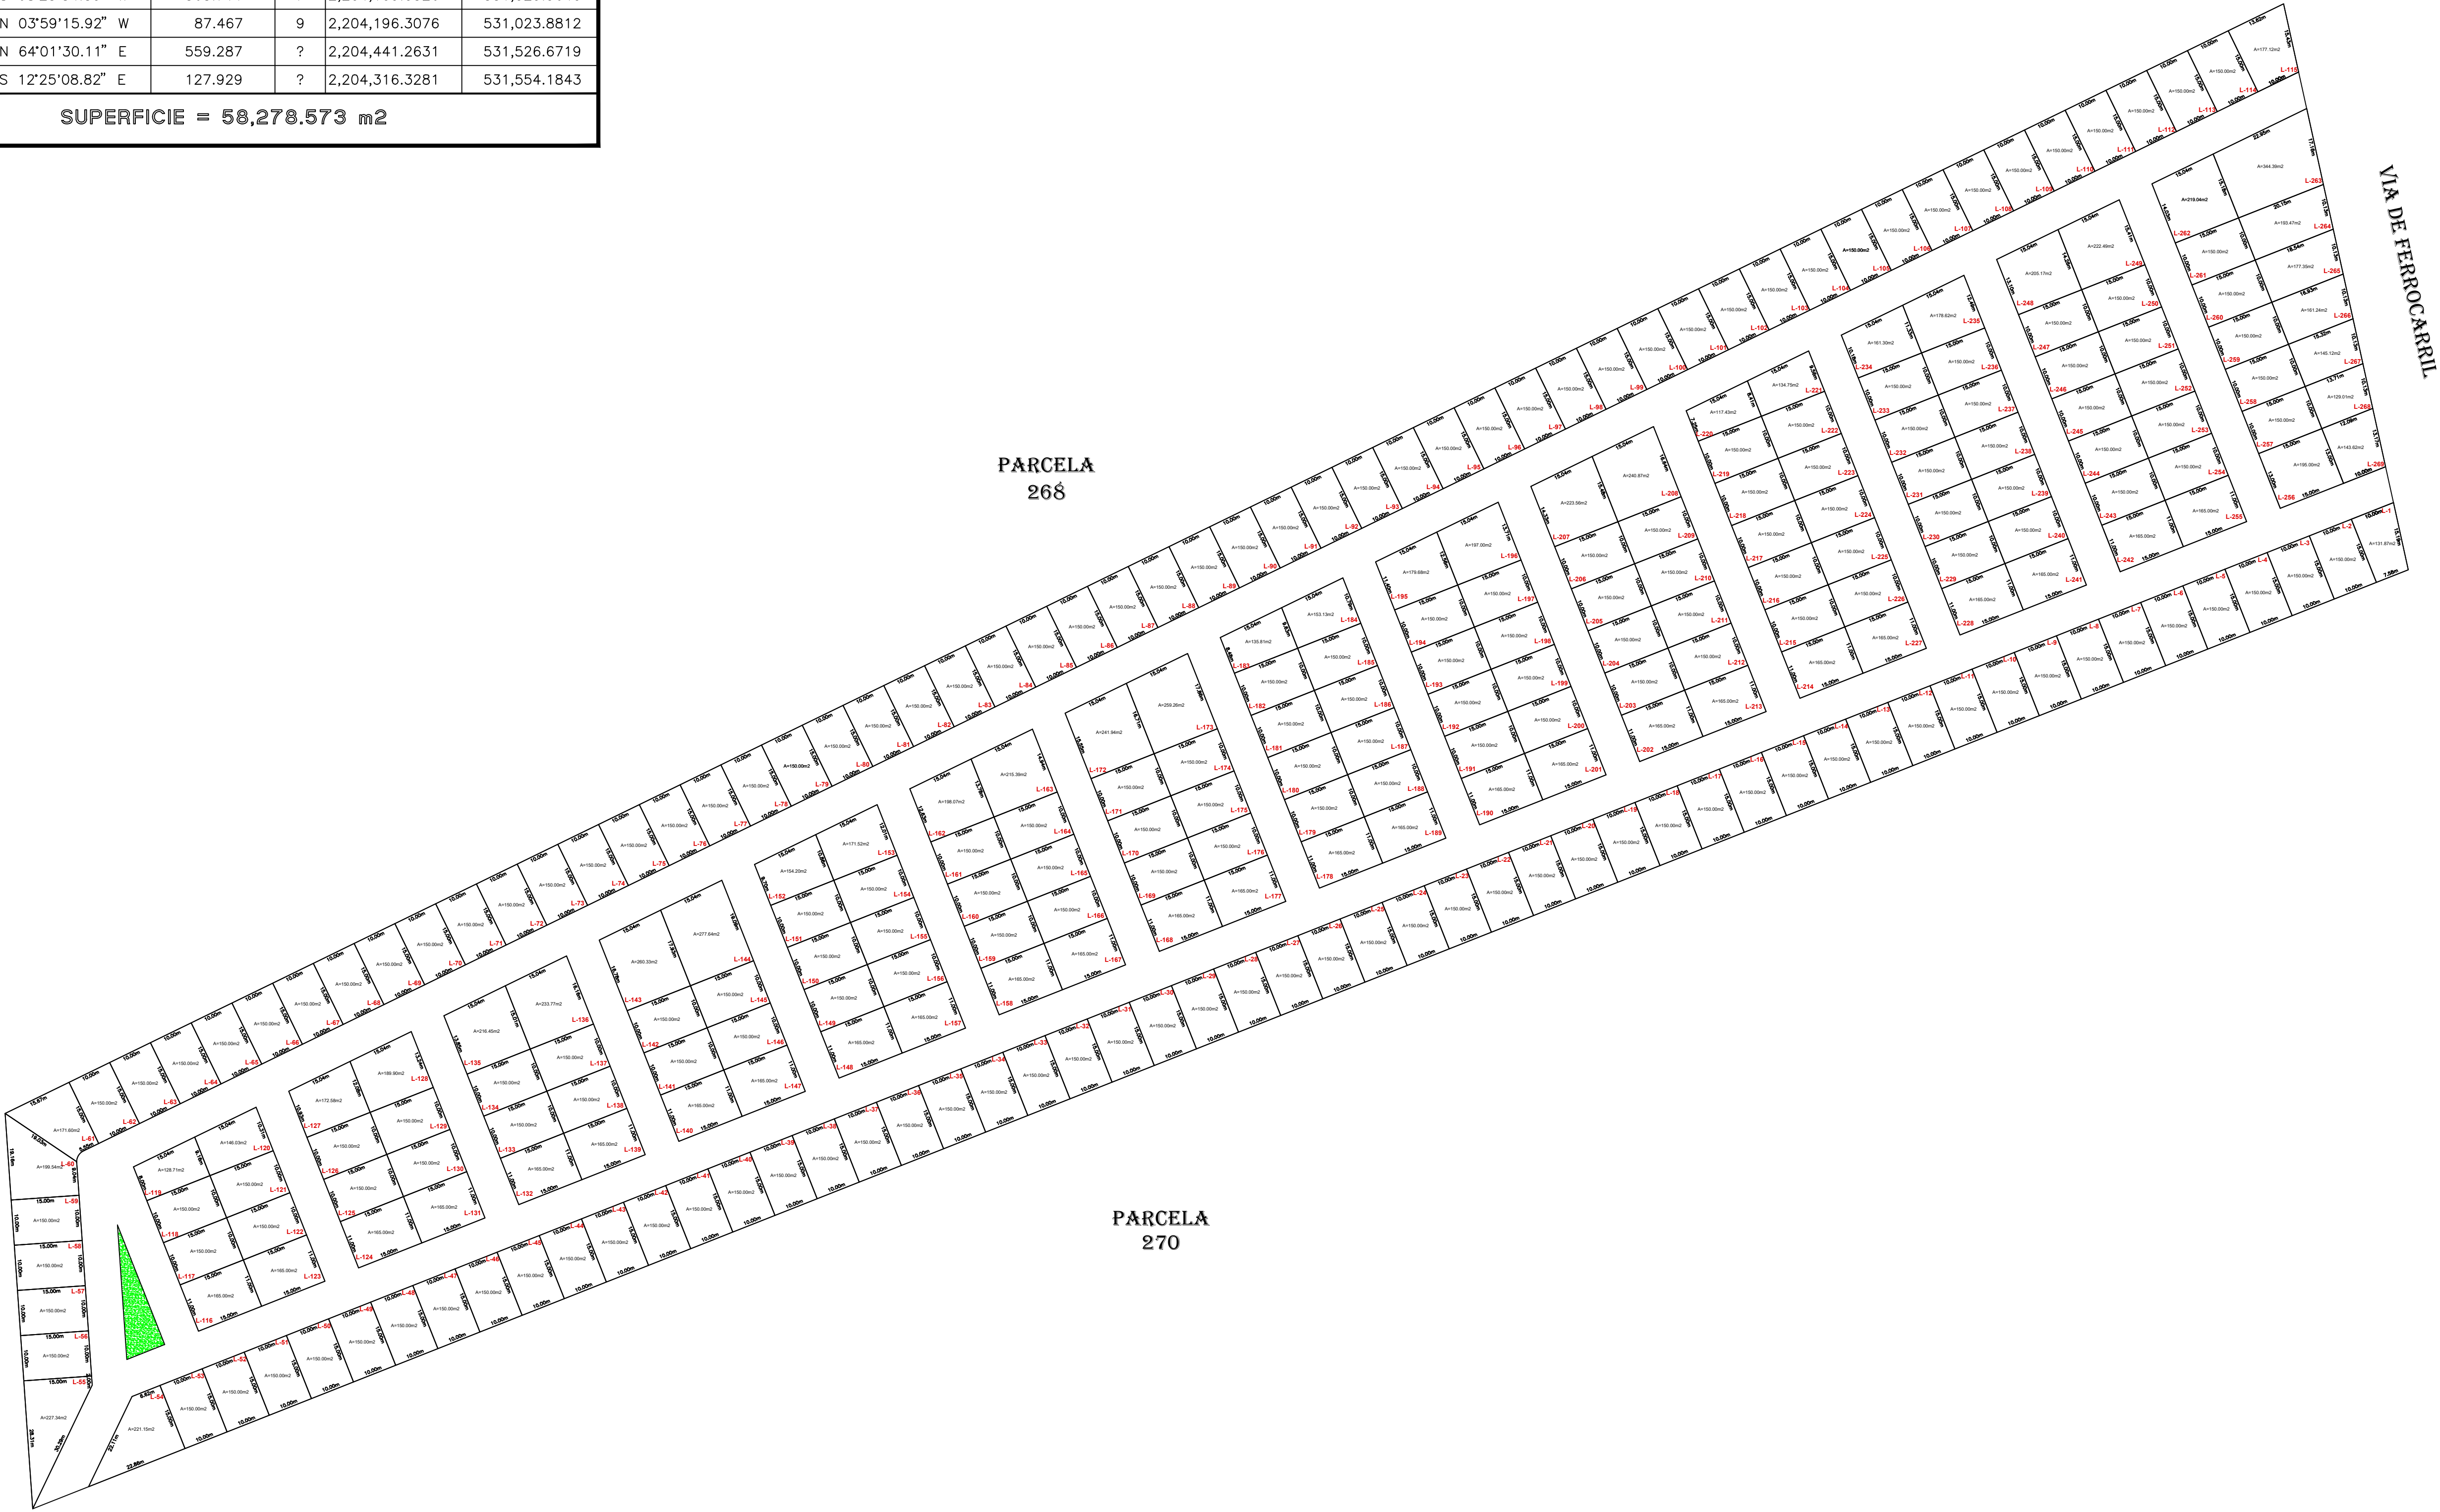


CUADRO DE CONSTRUCCION						
LADO		RUMBO	DISTANCIA	V	C O O R D E N A D A S	
EST	PV				Y	X
				?	2,204,316.3281	531,554.1843
?	7	S 68°25'34.59" W	563.711	7	2,204,109.0526	531,029.9640
7	9	N 03°59'15.92" W	87.467	9	2,204,196.3076	531,023.8812
9	?	N 64°01'30.11" E	559.287	?	2,204,441.2631	531,526.6719
?	?	S 12°25'08.82" E	127.929	?	2,204,316.3281	531,554.1843
SUPERFICIE = 58,278.573 m2						

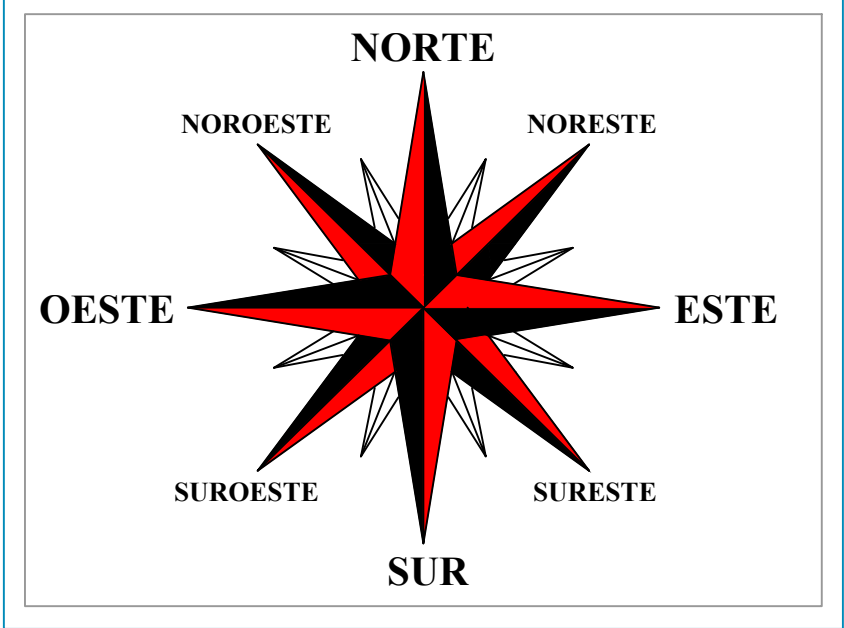

EJIDO DE SAN PEDRO
TLALQUILPAN

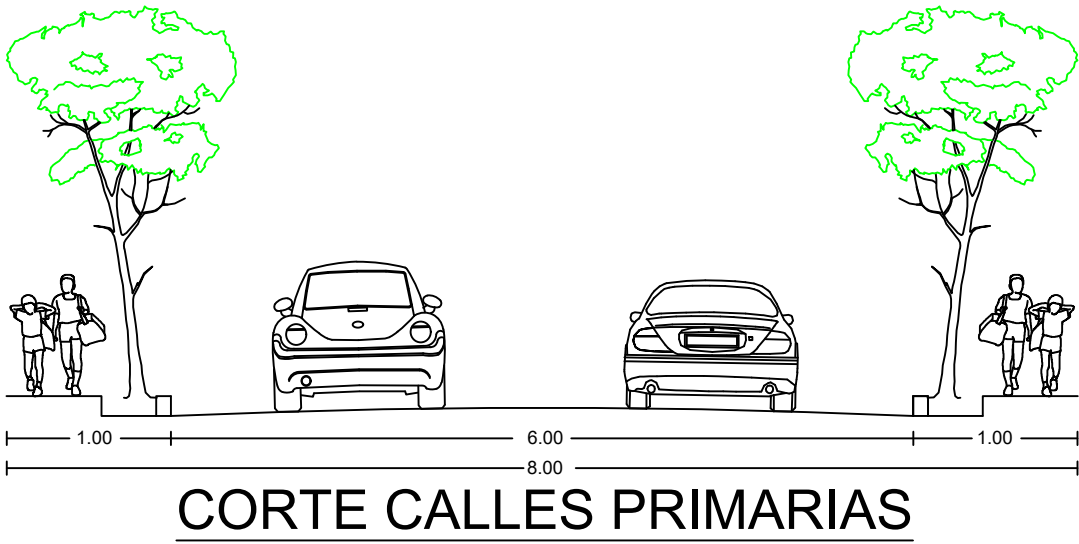

UBICACION:

LA TRINIDAD, ZEMPOALA, HGO.

PLANO:

LOTIFICACION

DIBUJO Y REALIZO:

ING. ABRAHAM GARCIA GARCIA

CONTACTO:

771-221-2102

771-129-5358

ACOTACION:

METROS

FECHA:

ABRIL 2026

ARQUITECTURA

INSTALACIONES

CONSTRUCTIVO

TOPOGRAFIA

CLAVE:

LOT-1

